

**PRELIMINARY
WORKING DRAFT -
FOR DISCUSSION
PURPOSES ONLY**

Figure 3-2b.
Detailed Proposed Remedial Design Illustration of Dock 2
Arkema Project Area Pre-design Investigation Work Plan

N:\GIS\Projects\C167_1504_Arkema_FSP\Production_MXD\WorkPlan_2020\Figure_3_2a_Proposed_Sampling_Downstream.mxd 12/17/2020 9:48:35 AM

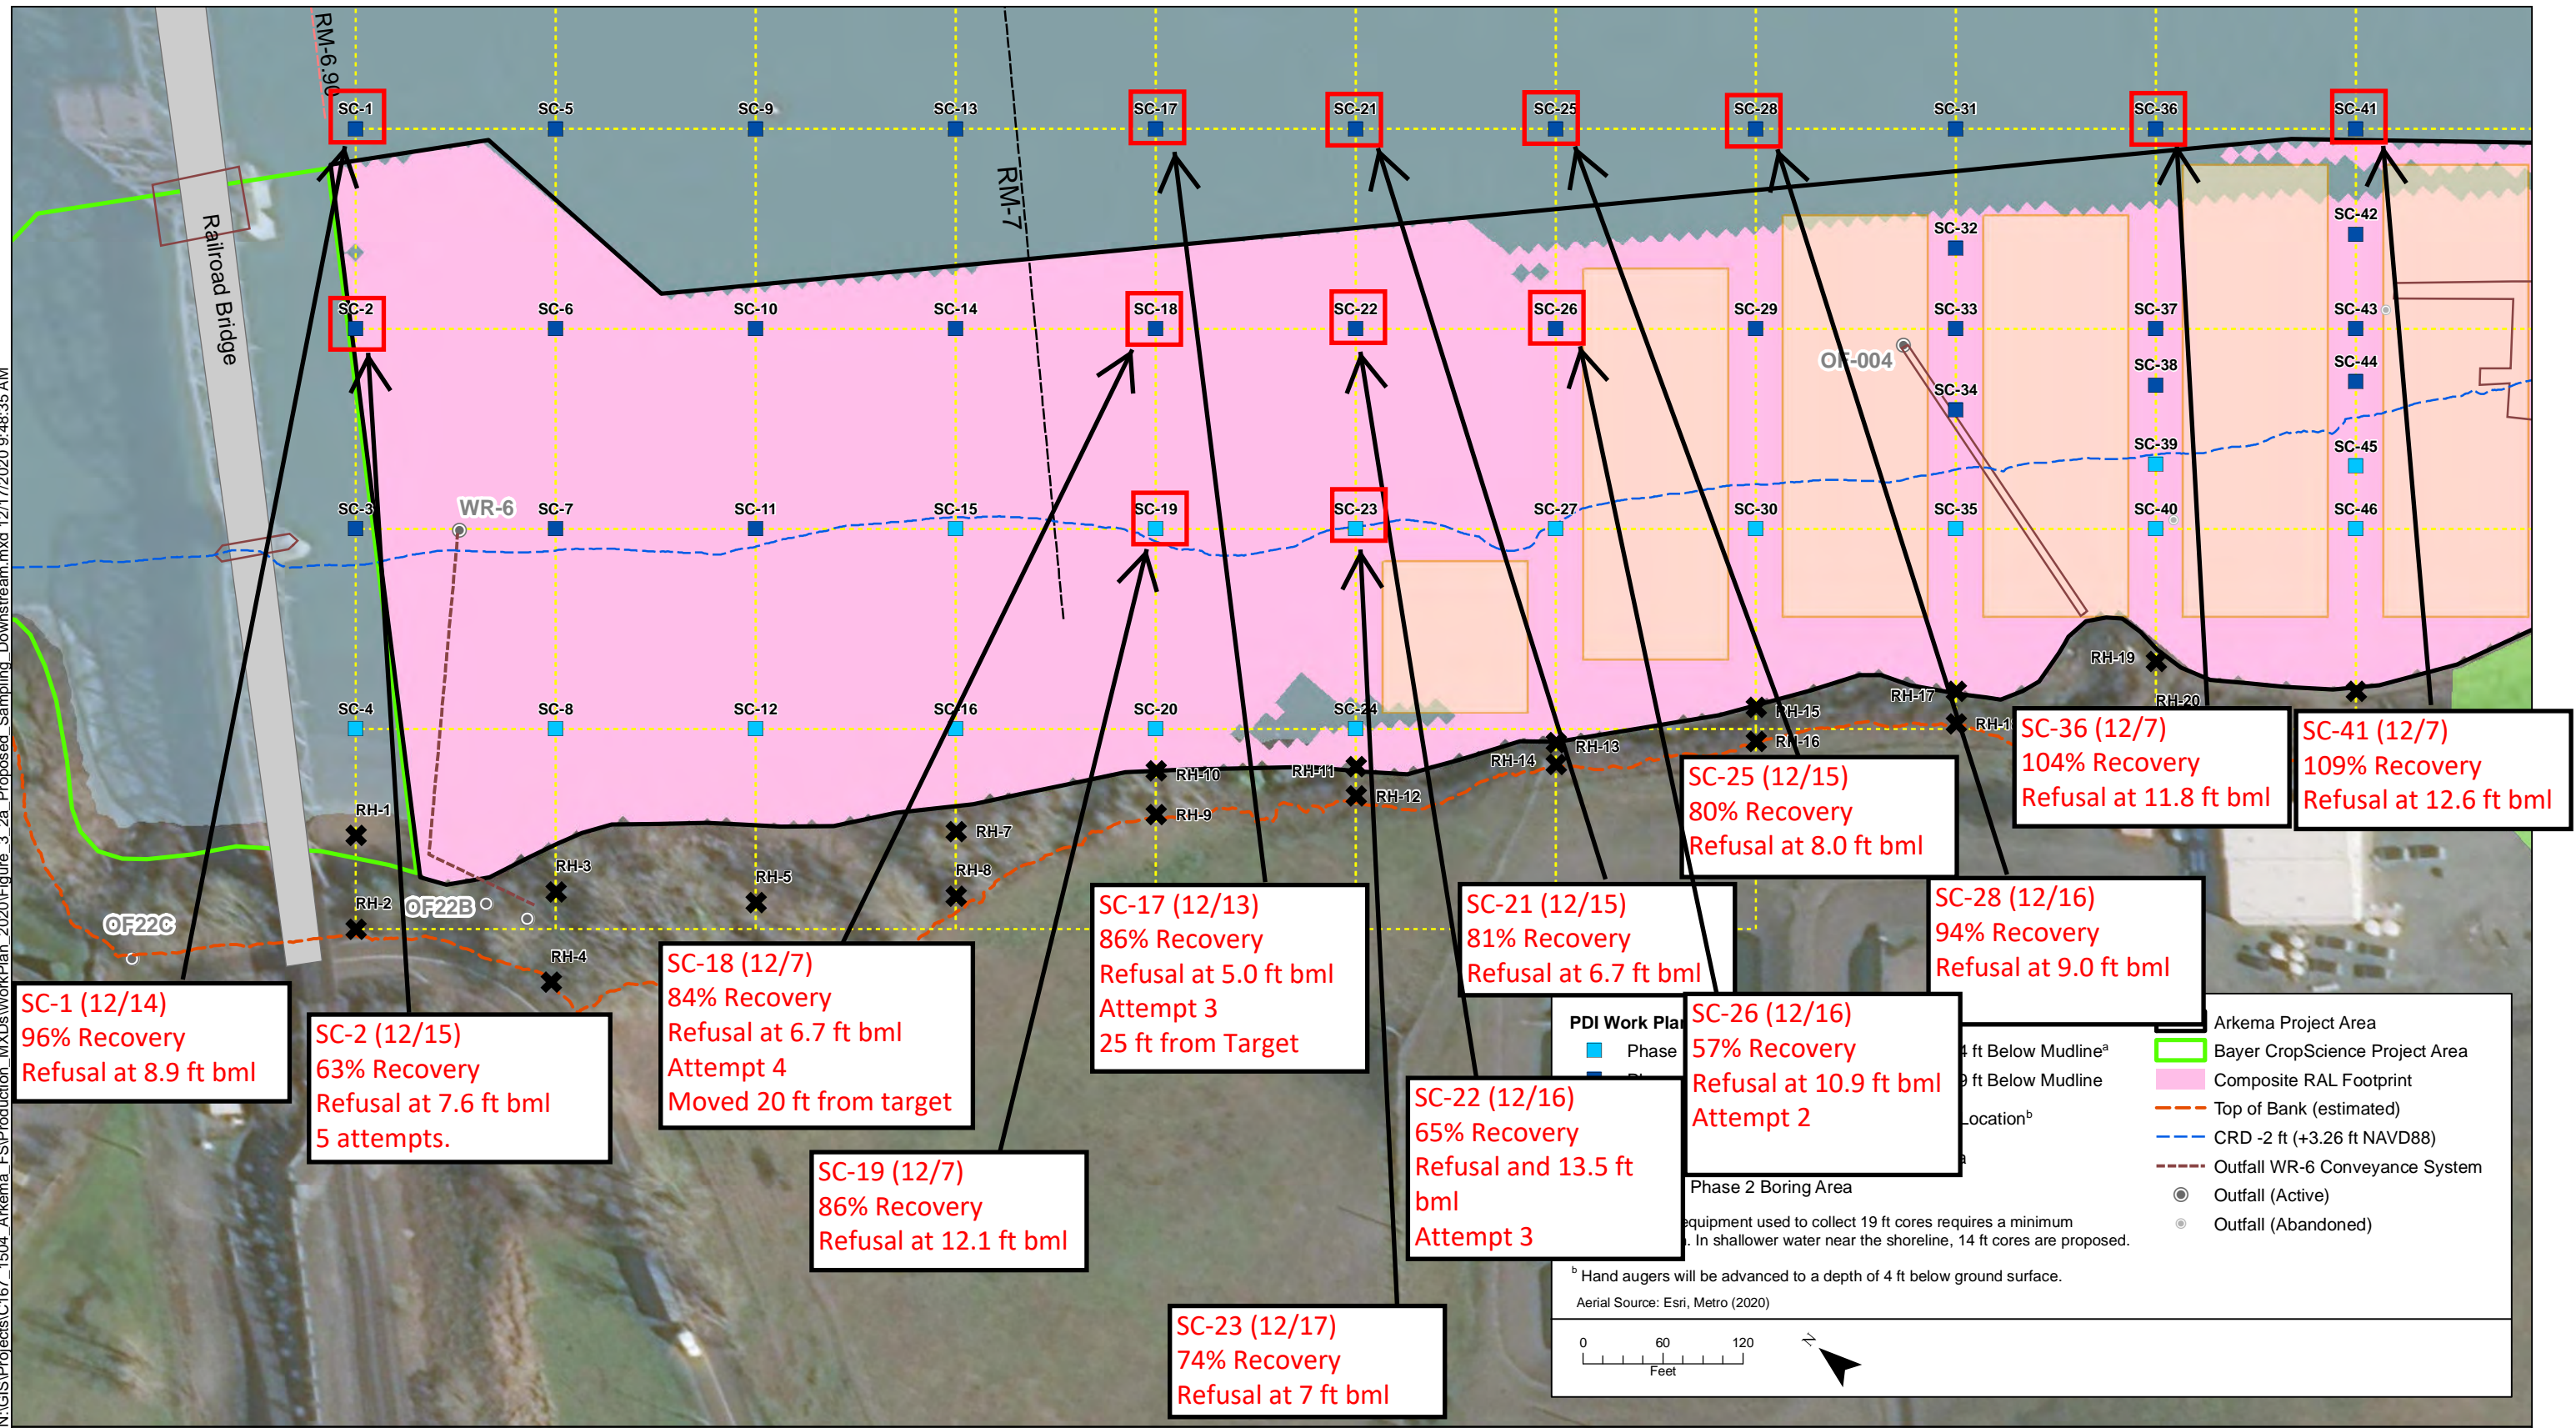


Figure 3-2a.
Detailed Proposed Remedial Design Investigation Sediment and Riverbank Soil Chemistry Sampling Stations Downstream of Dock 2
Arkema Project Area Pre-design Investigation Work Plan